


EXTENSION PLAN 2A
AUTOMATIC SYSTEMS (INTERNAL ONLY)

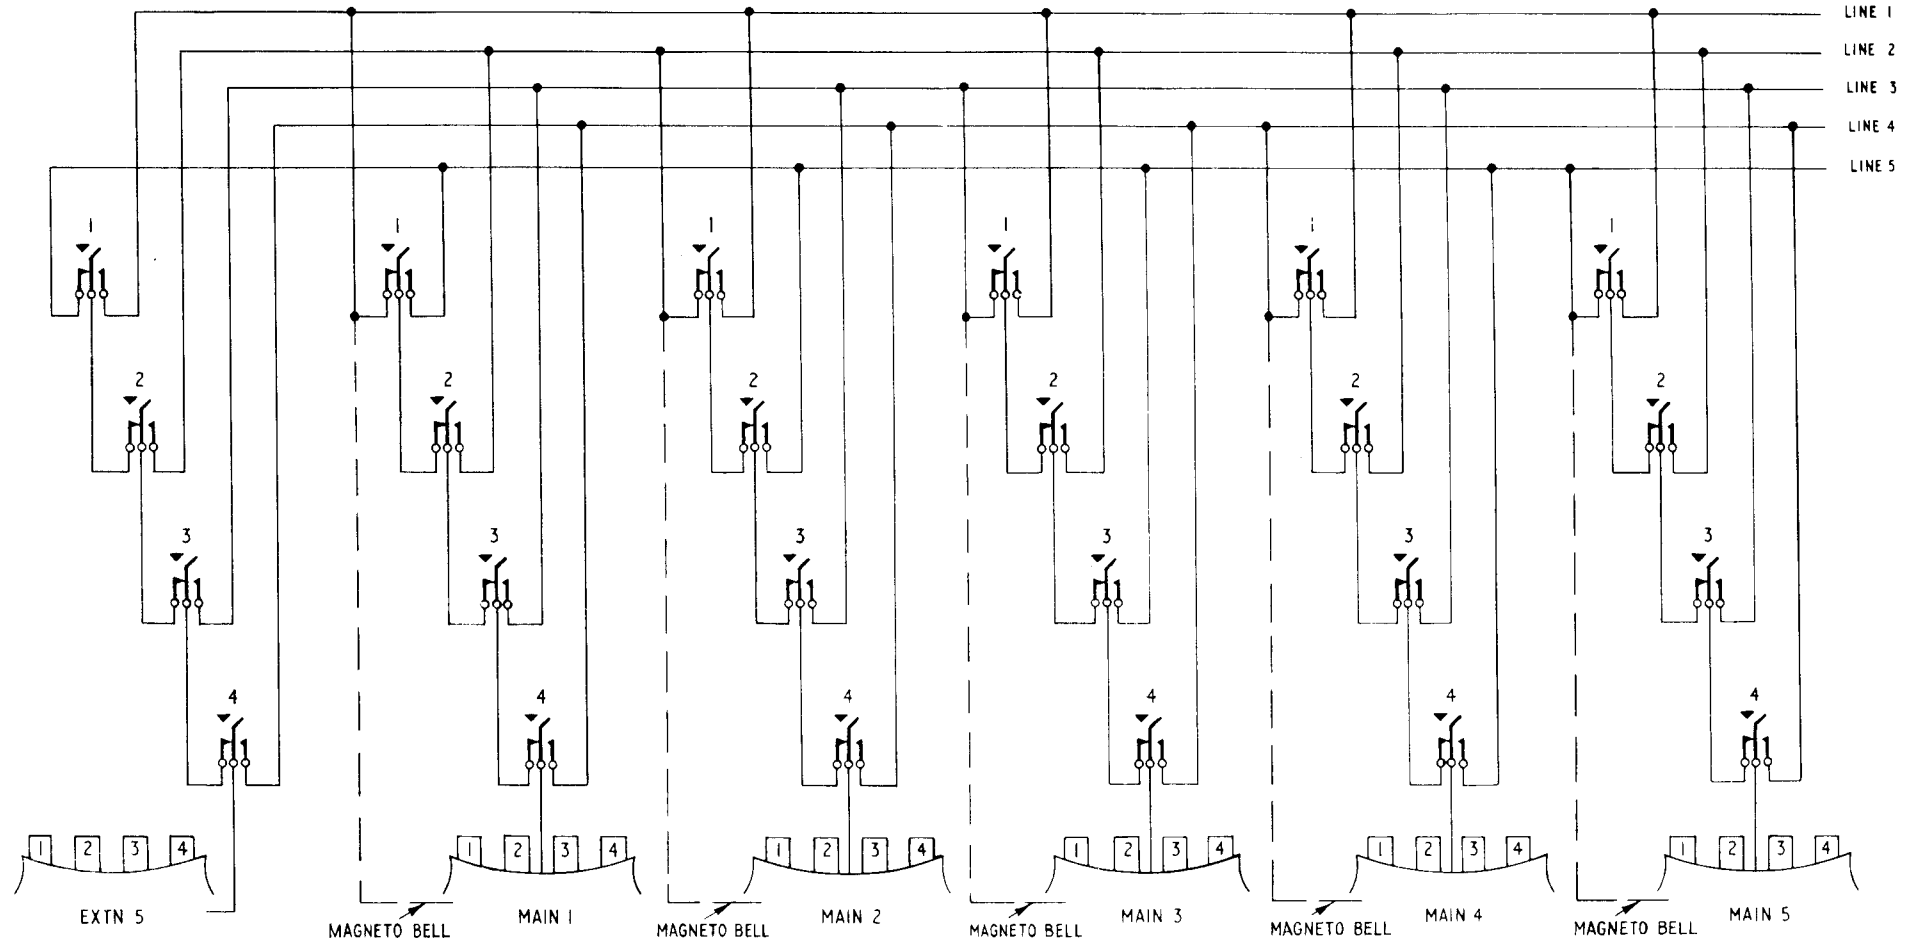

NOTE:--

1 Extension Plan 2A consists of three to five exch lines each with a main telephone, and extensions, if required. Incoming calls ring the bell in the telephone designated as the main of the line

FACILITIES:--

By the use of the press-buttons on each telephone calls may be originated or answered on any line. All telephones call exchange direct, neither secrecy nor intercommunication is provided.

Telecommunications Instruction - B Marketing Commercial
4 Facilities and Apparatus C0005

P O TELECOMMS HQRS	ISSUE		
COLOUR:-W			
DISTN:- GENERAL			
		TD 2-31	2-7-73