



DRILLING SCHEDULE	
REF	DESCRIPTION
a	16 DIA
b	8 DIA
c	TPD. M 12
e	27 DIA

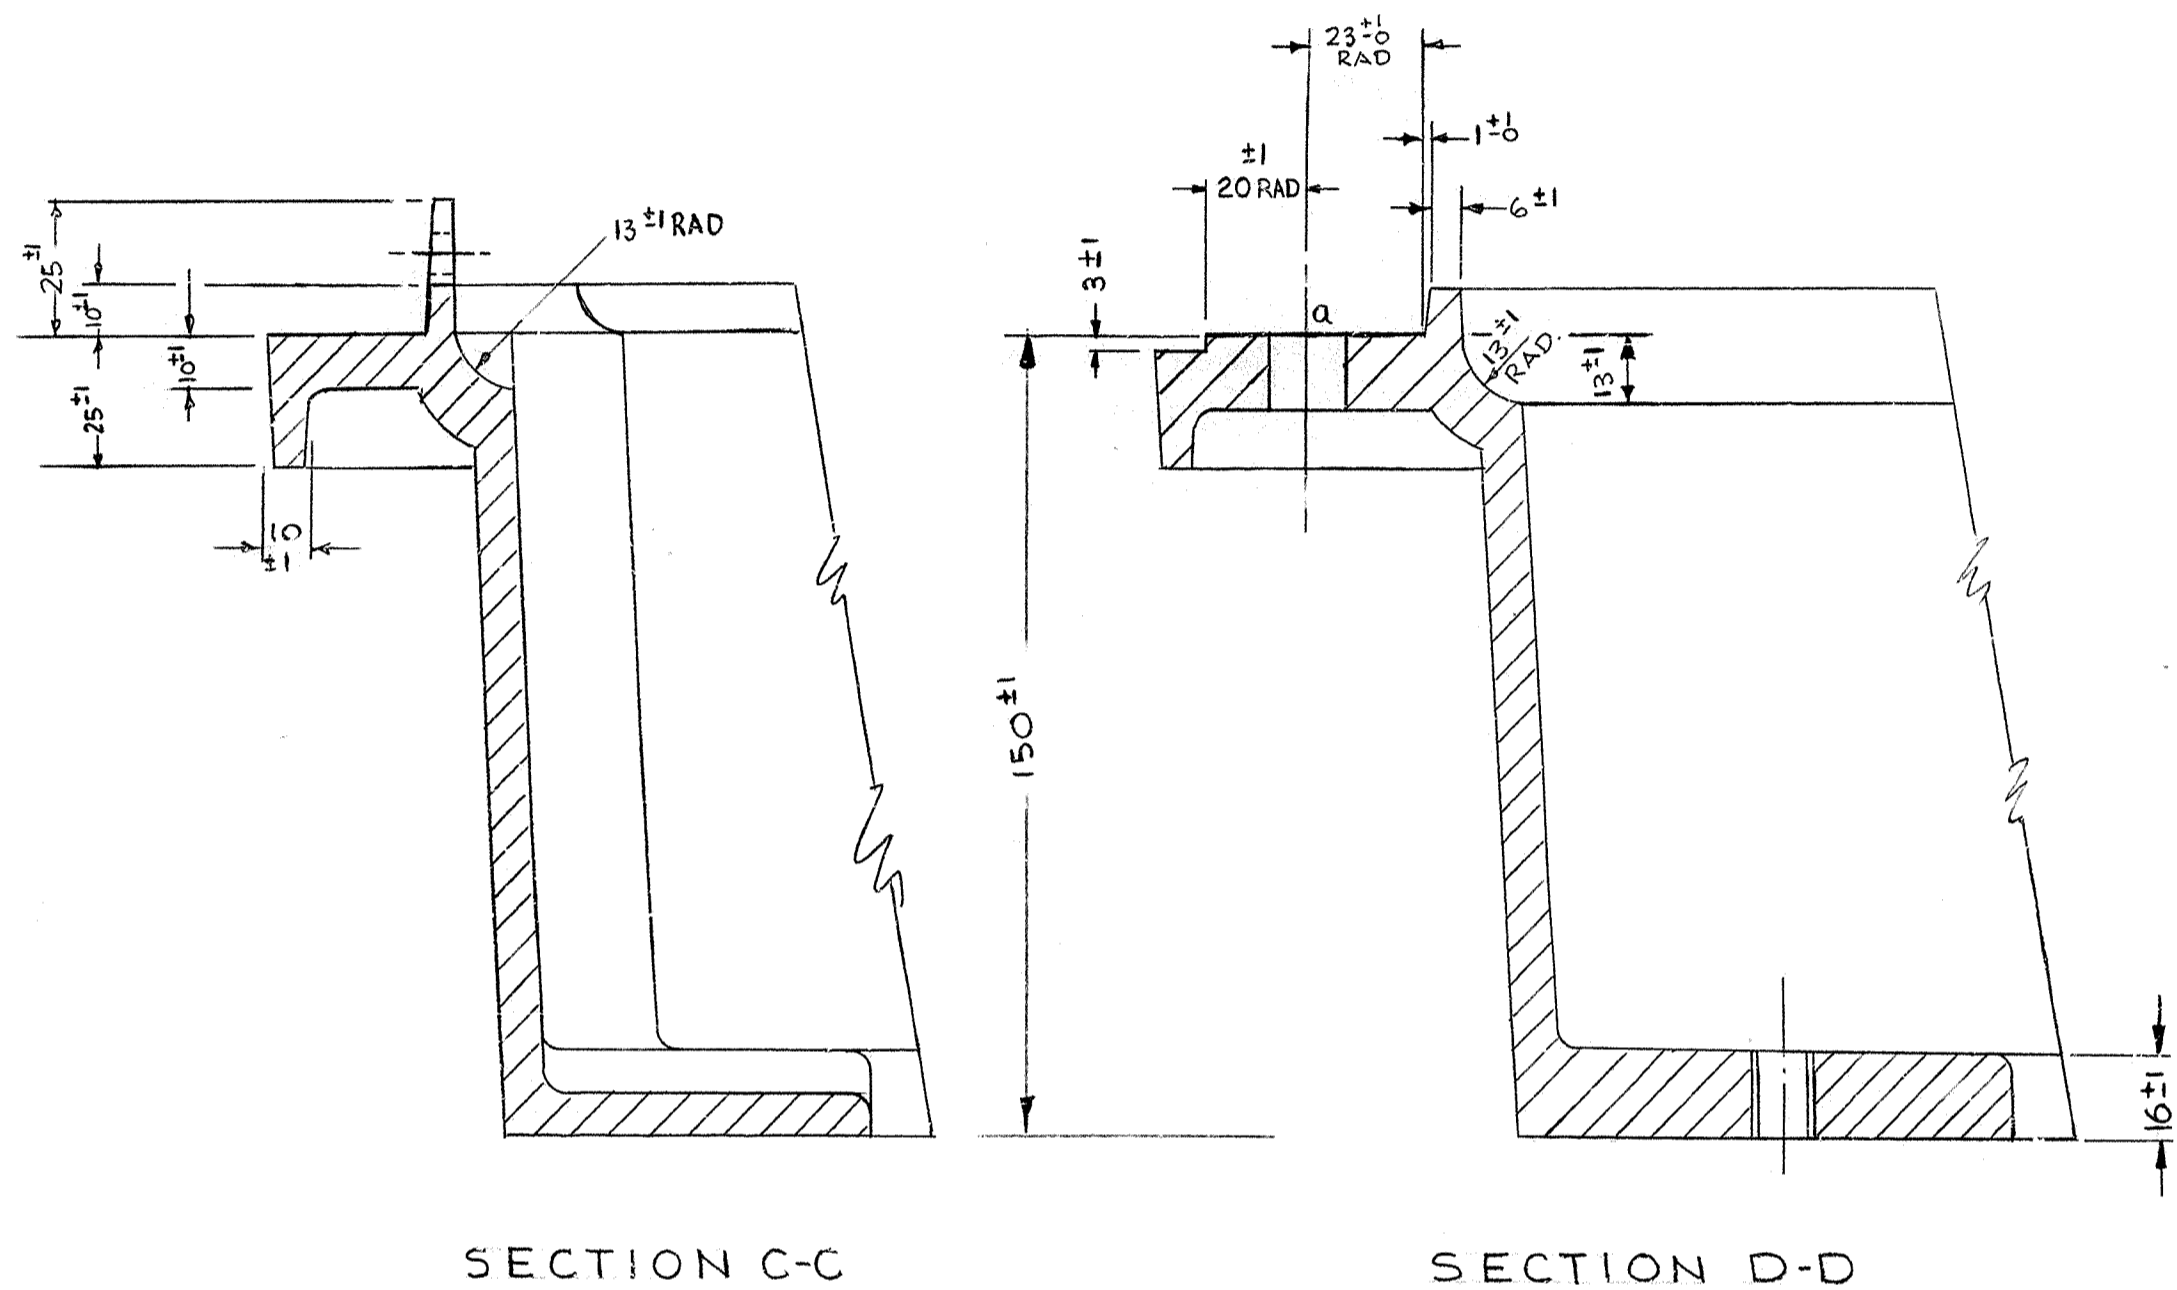


SECTION C-C

SECTION D-D

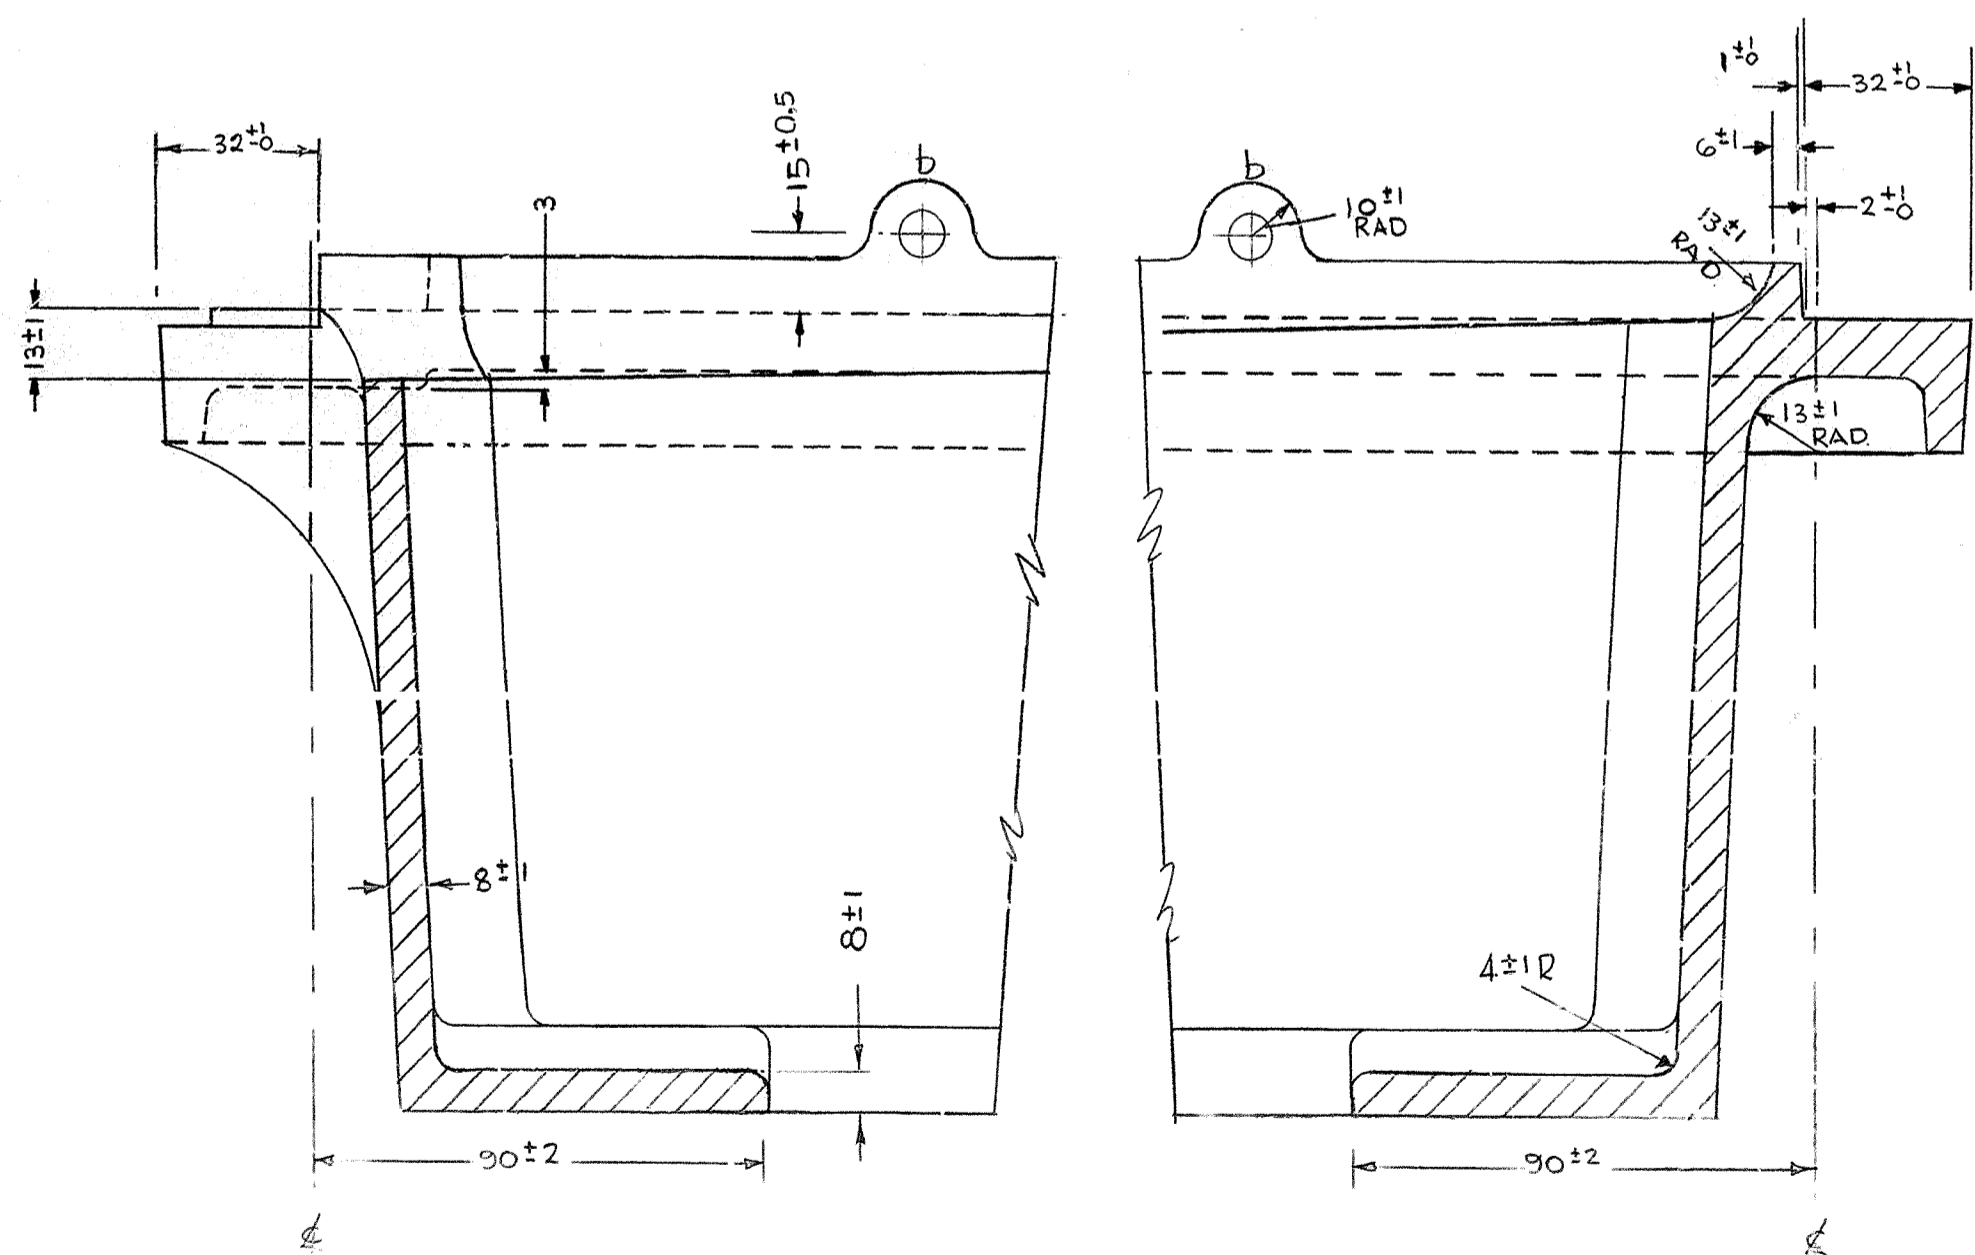


ENLARGED PART SECTION A-A

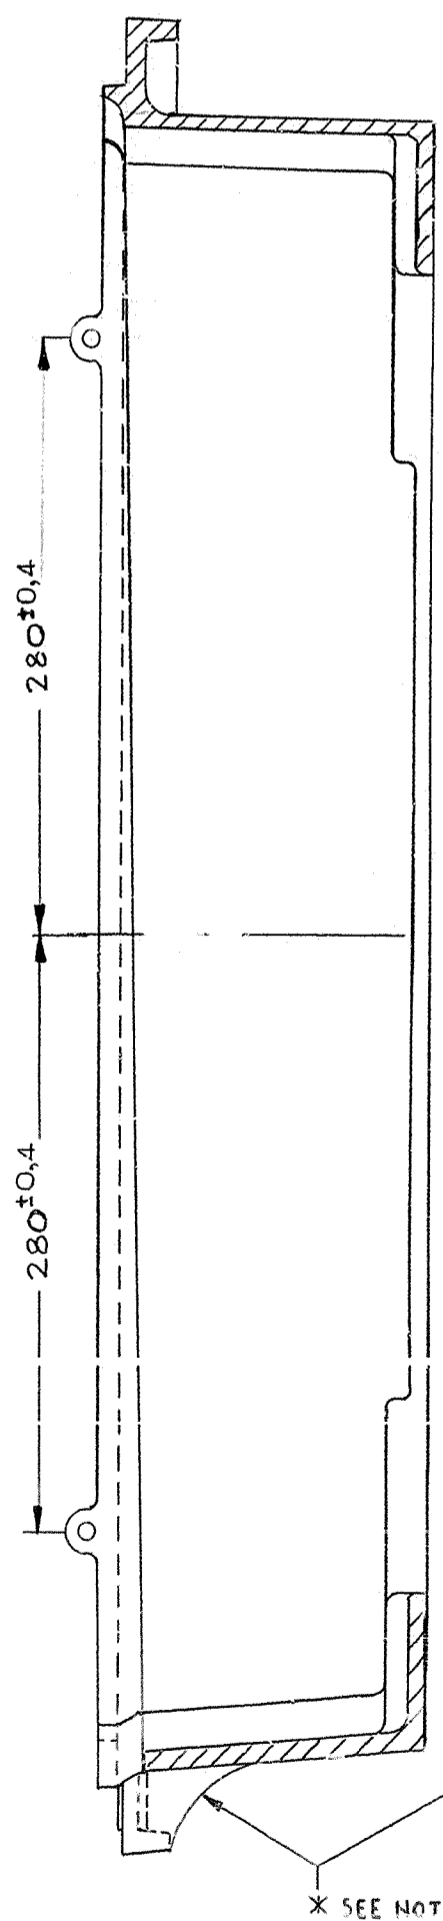


SECTION A-A

TYPICAL MARKING  
D93035 FHB  
(SEE SPEC D1000)  
(MARKED ON INSIDE)

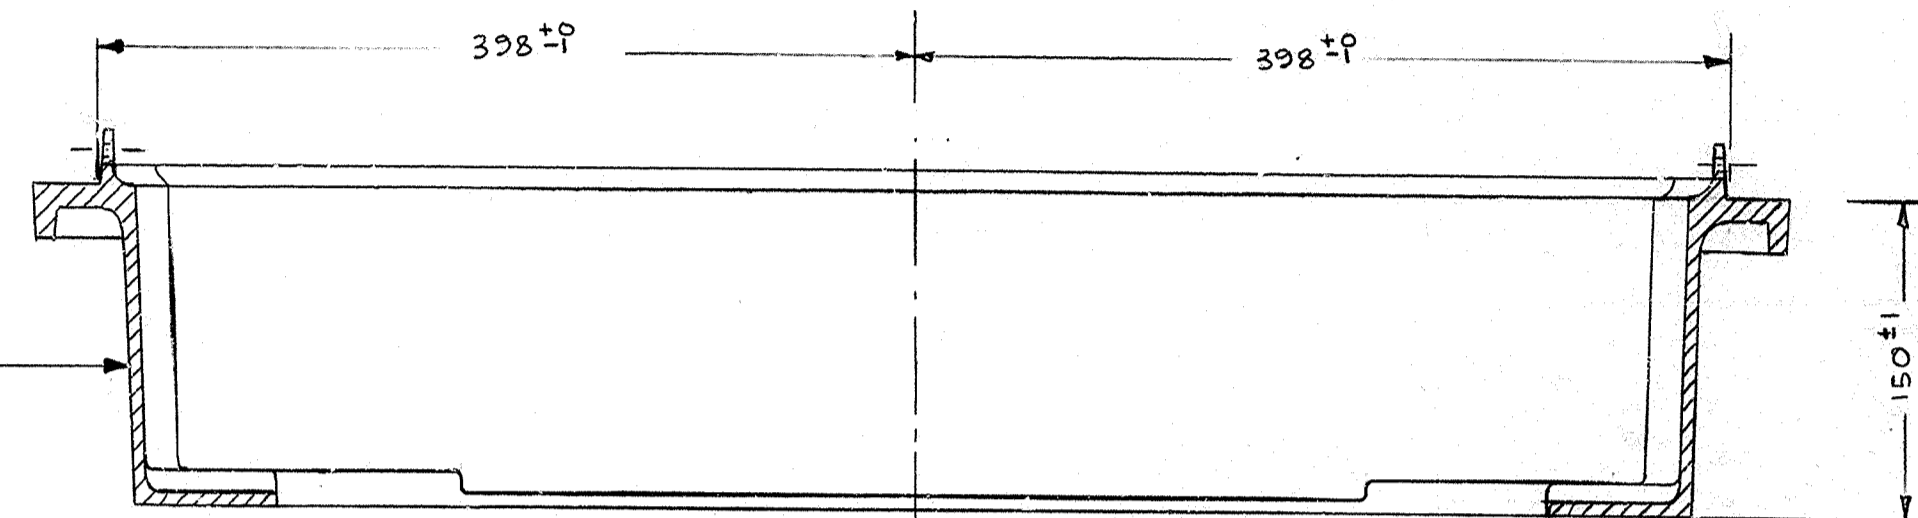

SECTION B-B

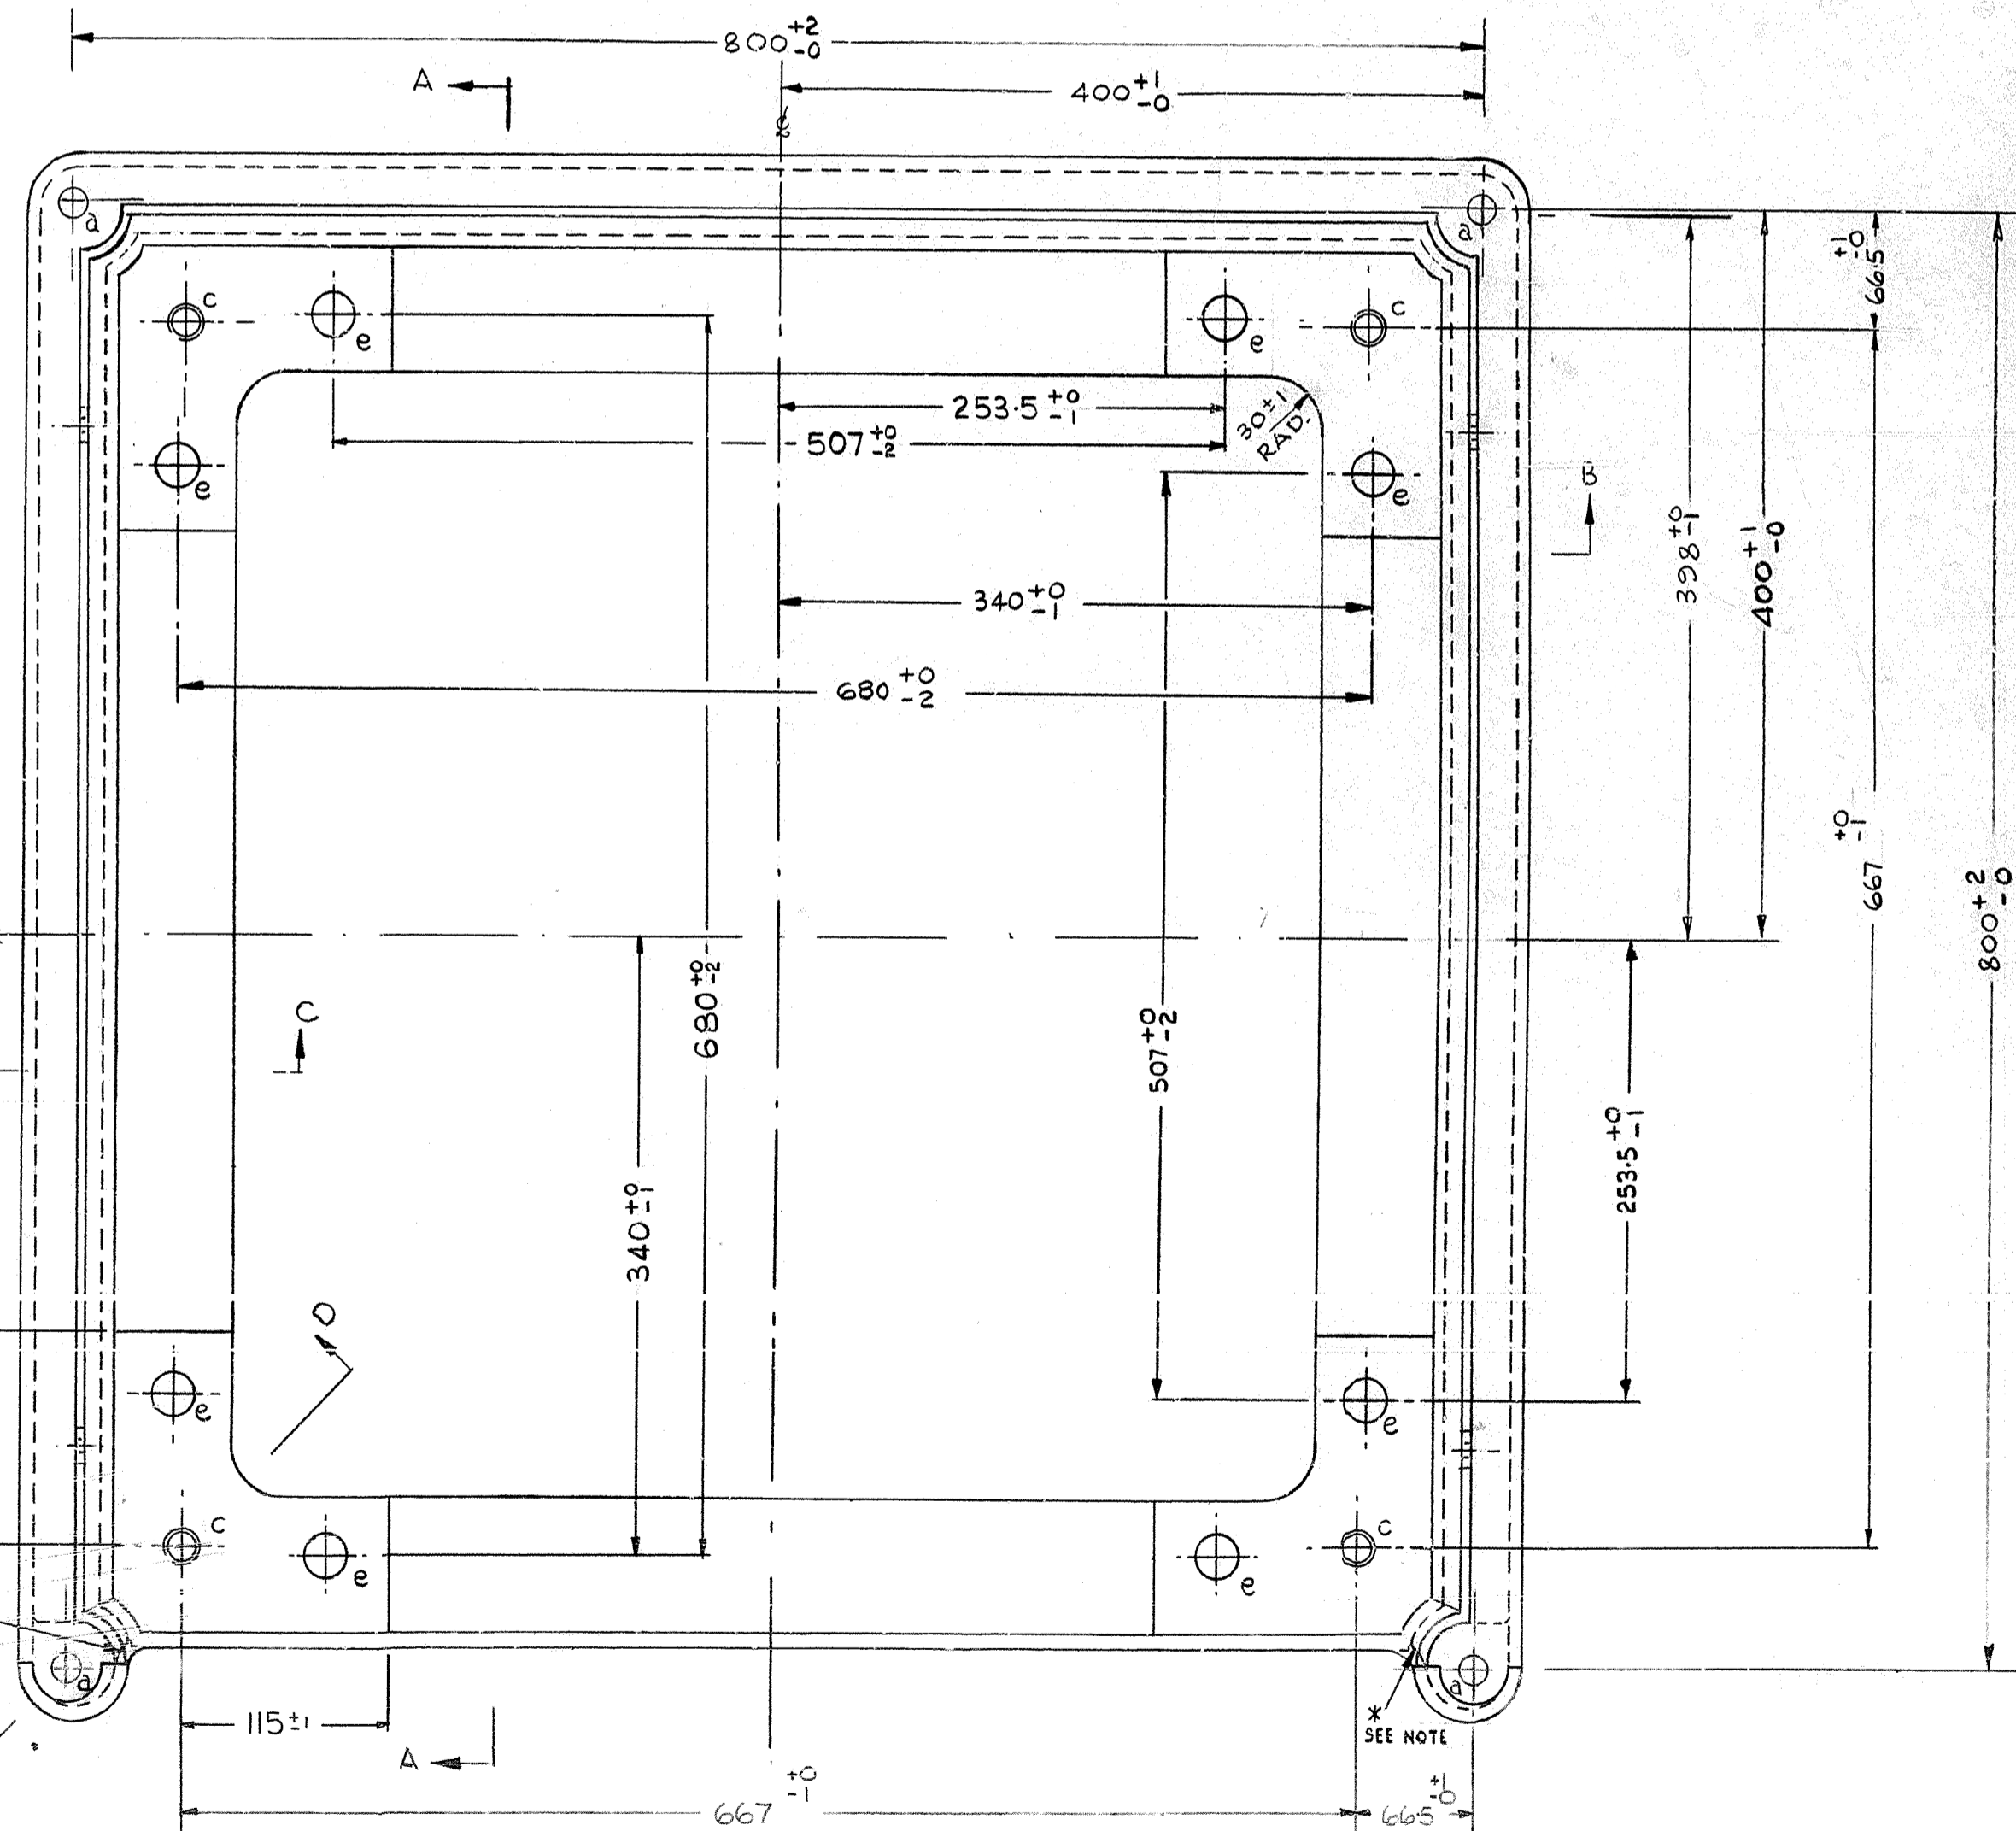

\* STRENGTHENING WEBS AT 2 CORNERS ONLY

DIMENSIONS IN MILLIMETRES

ORIGINAL SCALE 2:5  
DO NOT SCALE

FIRST USE:- KIOSK No 8 (DRG 93005)

<b>A0</b> <b>AI</b>	DRN CONTROL	CKD CONTROL	CERTIFICATION DATE 21-7-69	HOLE 'e' WAS 25mm DIA P.W.E. 22/8-75 STEP, 20 RAD X 3 DEEP & PAD, 3 THICK ADDED TO FRONT BOSSES P.W.E. 22/8-76 4 HOLES 'e' ADDED & PADS EXTENDED P.W.E. 22/8-75	UPDATED, TOLERANCES REVISED. HOLES 'e' ADDED. 20-8-74 LEVelling SCREWS (HOLE 'c') REPOSITIONED TO FOUR CORNERS 22-8-75	B A	MATERIAL SEE SPEC D2437 SILL D 93035	FINISH SEE SPEC D 2437	REFERENCES SPEC D 1000 SPEC D 2437
	AMENDMENT	ISSUE							