

# KIOSK No. 1

(MARK 236.)

DIAGRAM E.C. 1336<sup>0</sup>.  
Office of Engineer-in-Chief. G.P.O.  
Nov. 1927.


A. S. W., F.C.G.

A. Sign deleted from door &  
pane divided. J. B. L. April 1928.

B. Roof Sign added. A. S. W., F.C.G.  
July 1929.

C. Frame & Transfer  
lowered. A. S. W., G.C.  
March 1930.

D. Notices deleted. A. S. W., J.W.  
March 1931.

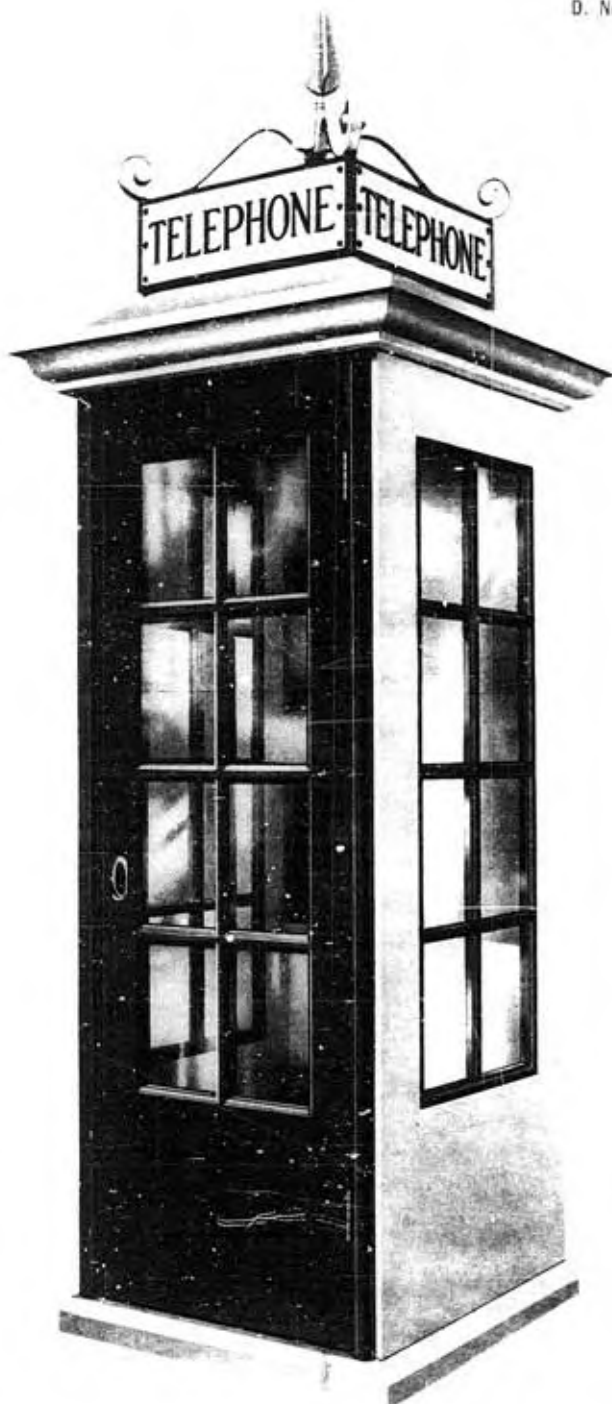

The Sections are of reinforced concrete, the Door of wood.  
The two sides and door are glazed.

Overall dimensions. 10 ft. 0 ins. by 3 ft. 0 ins. by 3 ft. 0 ins.