


EXTENSION PLAN 9
INTERNAL OR EXTERNAL

NI432

ISSUE J

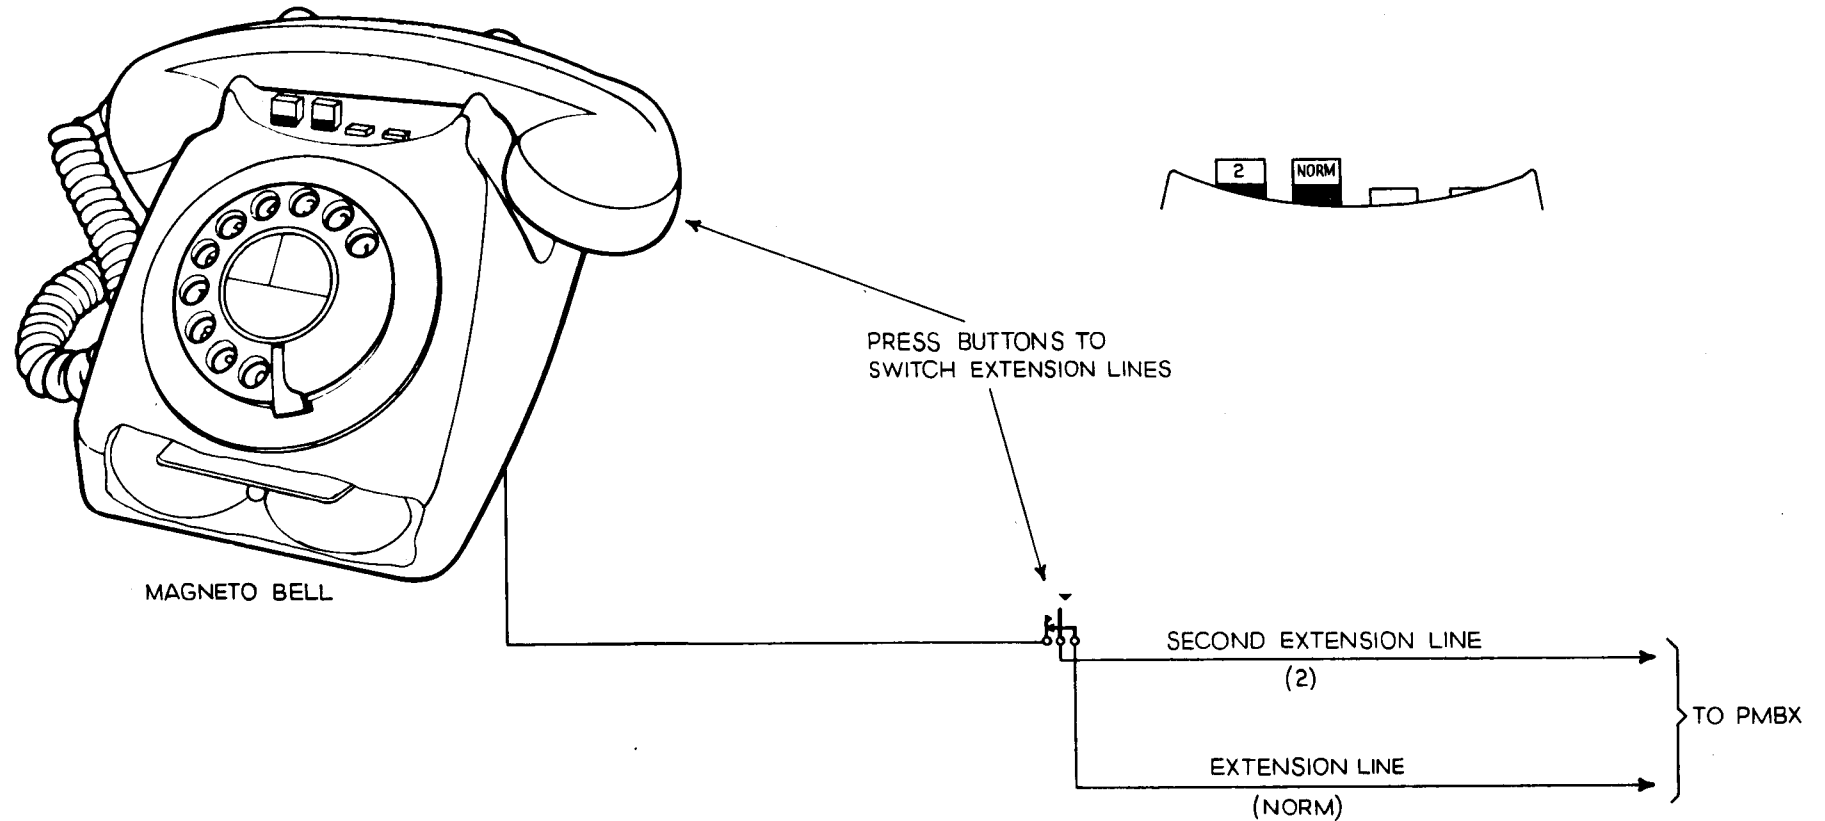

EXTENSION PLAN 9 CONSISTS OF A PRIVATE MANUAL BRANCH EXCHANGE EXTENSION (INTERNAL OR EXTERNAL) WITH A SECOND LINE FOR OUTGOING CALLS. THIS PLAN IS DESIGNED TO MEET THE NEEDS OF AN EXTENSION USER WHO WISHES TO MAKE TELEPHONE ENQUIRIES WHILST HOLDING A PREVIOUS CALL. FACILITIES:-

TWO EXTENSIONS FROM A PMBX ARE TERMINATED ON ONE TELEPHONE WITH A PRESS BUTTON SWITCH. ALL CALLS INCOMING TO THE EXTENSION ARE CONNECTED ON THE FIRST LINE. THE EXTENSION NORMALLY ORIGINATES CALLS ON THE FIRST LINE. WHEN DEALING WITH A CALL ON THE FIRST LINE THE OPERATION OF A PRESS BUTTON ENABLES AN ENQUIRY TO BE MADE INDEPENDENTLY OVER THE SECOND LINE WHILST THE CALL ON THE FIRST LINE IS HELD.

TELECOMMUNICATIONS INSTRUCTION - B MARKETING COMMERCIAL
4 FACILITIES AND APPARATUS COO12

PO TELECOMMS HQRS PAPER : W DISTN :- GENERAL	ISSUE			
	J	TELEPHONE CHANGED	D I F TD 7.1.1	10.1.75
	H	REVISED FORM, MINOR AMENDMENTS		14.6.65