


FACILITIES OF EXTENSION PLAN 12A  
AUTO SYSTEMS INTERNAL ONLY

NI438  
ISSUE E

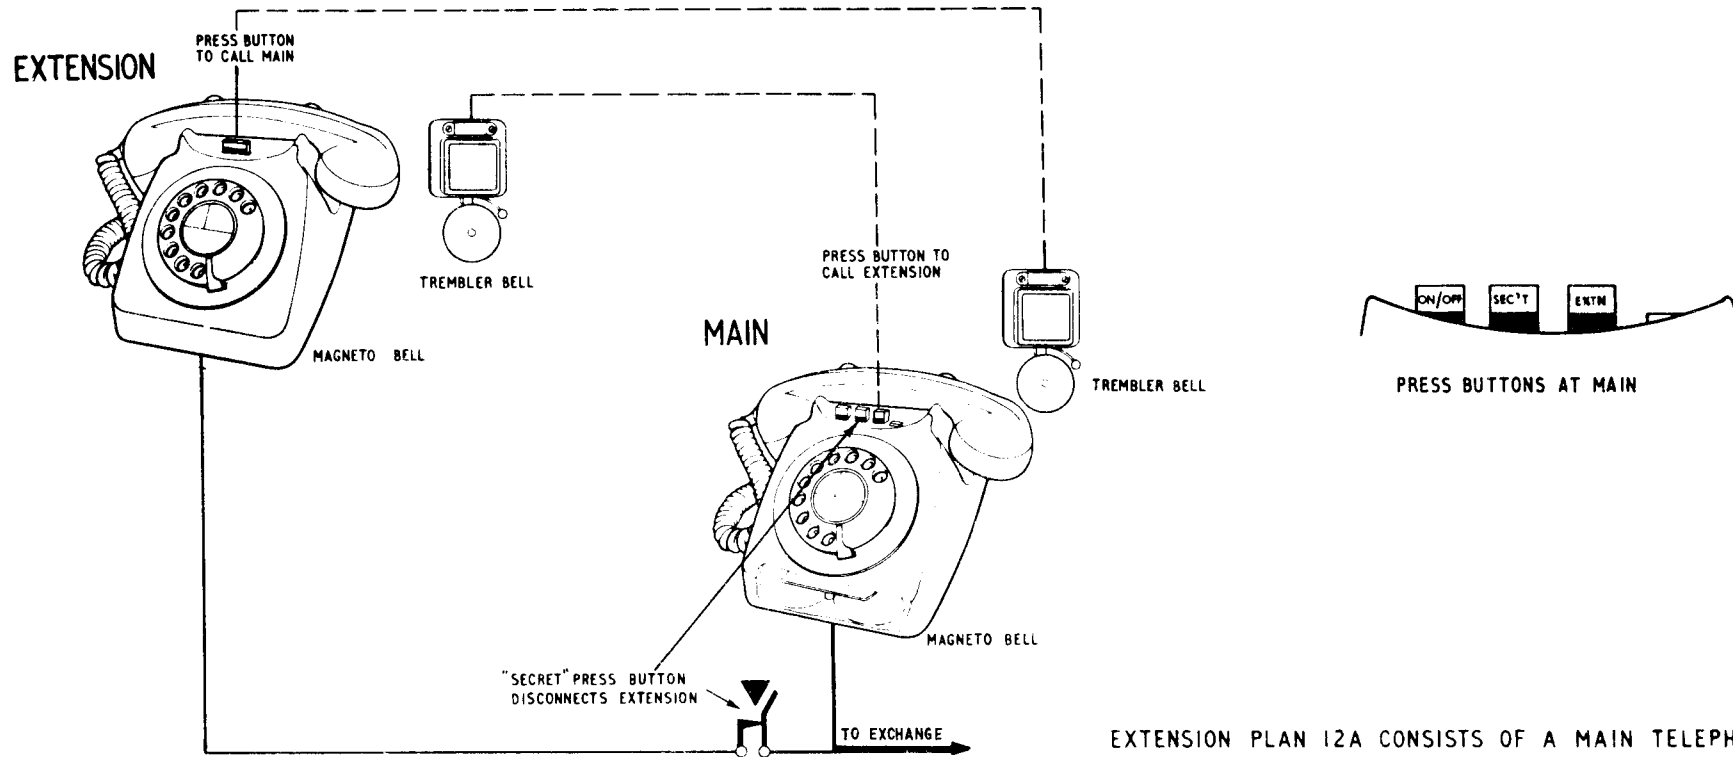

EXTENSION PLAN 12A CONSISTS OF A MAIN TELEPHONE WITH SECRECY FROM A SINGLE INTERNAL EXTENSION AND BOTHWAY SIGNALLING BETWEEN THE MAIN AND EXTENSION. TWO TELEPHONES NORMALLY IN PARALLEL ARE CONNECTED TO ONE EXCHANGE LINE (OR P.B.X. EXTENSION) WITH A SECRECY SWITCH AT THE MAIN.

FACILITIES:

INCOMING CALLS NORMALLY RING BOTH THE MAIN AND EXTENSION BELLS, BUT THE MAIN HAS A PRESS-BUTTON SWITCH TO CUT OFF THE MAGNETO BELL.

THE MAIN CAN CALL THE EXTENSION BY PRESS-BUTTON AND THE EXTENSION CAN CALL THE MAIN BY PRESS-BUTTON.

EITHER TELEPHONE CAN CALL THE EXCHANGE DIRECT.

THE MAIN MAY CUT OFF THE EXTENSION TELEPHONE BY OPERATING THE "SECRET" PRESS-BUTTON. NORMAL CONDITIONS ARE RESTORED WHEN THE HANDSET IS REPLACED, OR WHEN THE MAIN CALLS IN THE EXTENSION.

INTERCOMMUNICATION BETWEEN MAIN AND EXTENSION TELEPHONE IS NOT PROVIDED.

TELECOMMUNICATIONS INSTRUCTION -  
B MARKETING COMMERCIAL  
4 FACILITIES AND APPARATUS  
C 0016

PO. TELECOMMS. HQRS.	PAPER:- W	ISSUE			
DISTN:- GENERAL		E	NEW FORMAT. TELES. CHANGED, MINOR AMENDMENTS.	D.I.F. TD 7-1-1	29-9-75
		D	REVISED FORM. MBM		14.6.65